


Sales order 0244-1	
Item 0000	Custom Bench
Finish TRP	№ B-1447-6-5M
PHONE 540.342.1548 FAX 540.342.1417	
WEB RCLFURN.COM	

Date 6/23/16
Scale N.T.S.
<input type="checkbox"/> approved <input type="checkbox"/> approved as noted <input type="checkbox"/> not approved revise as noted
(bad)

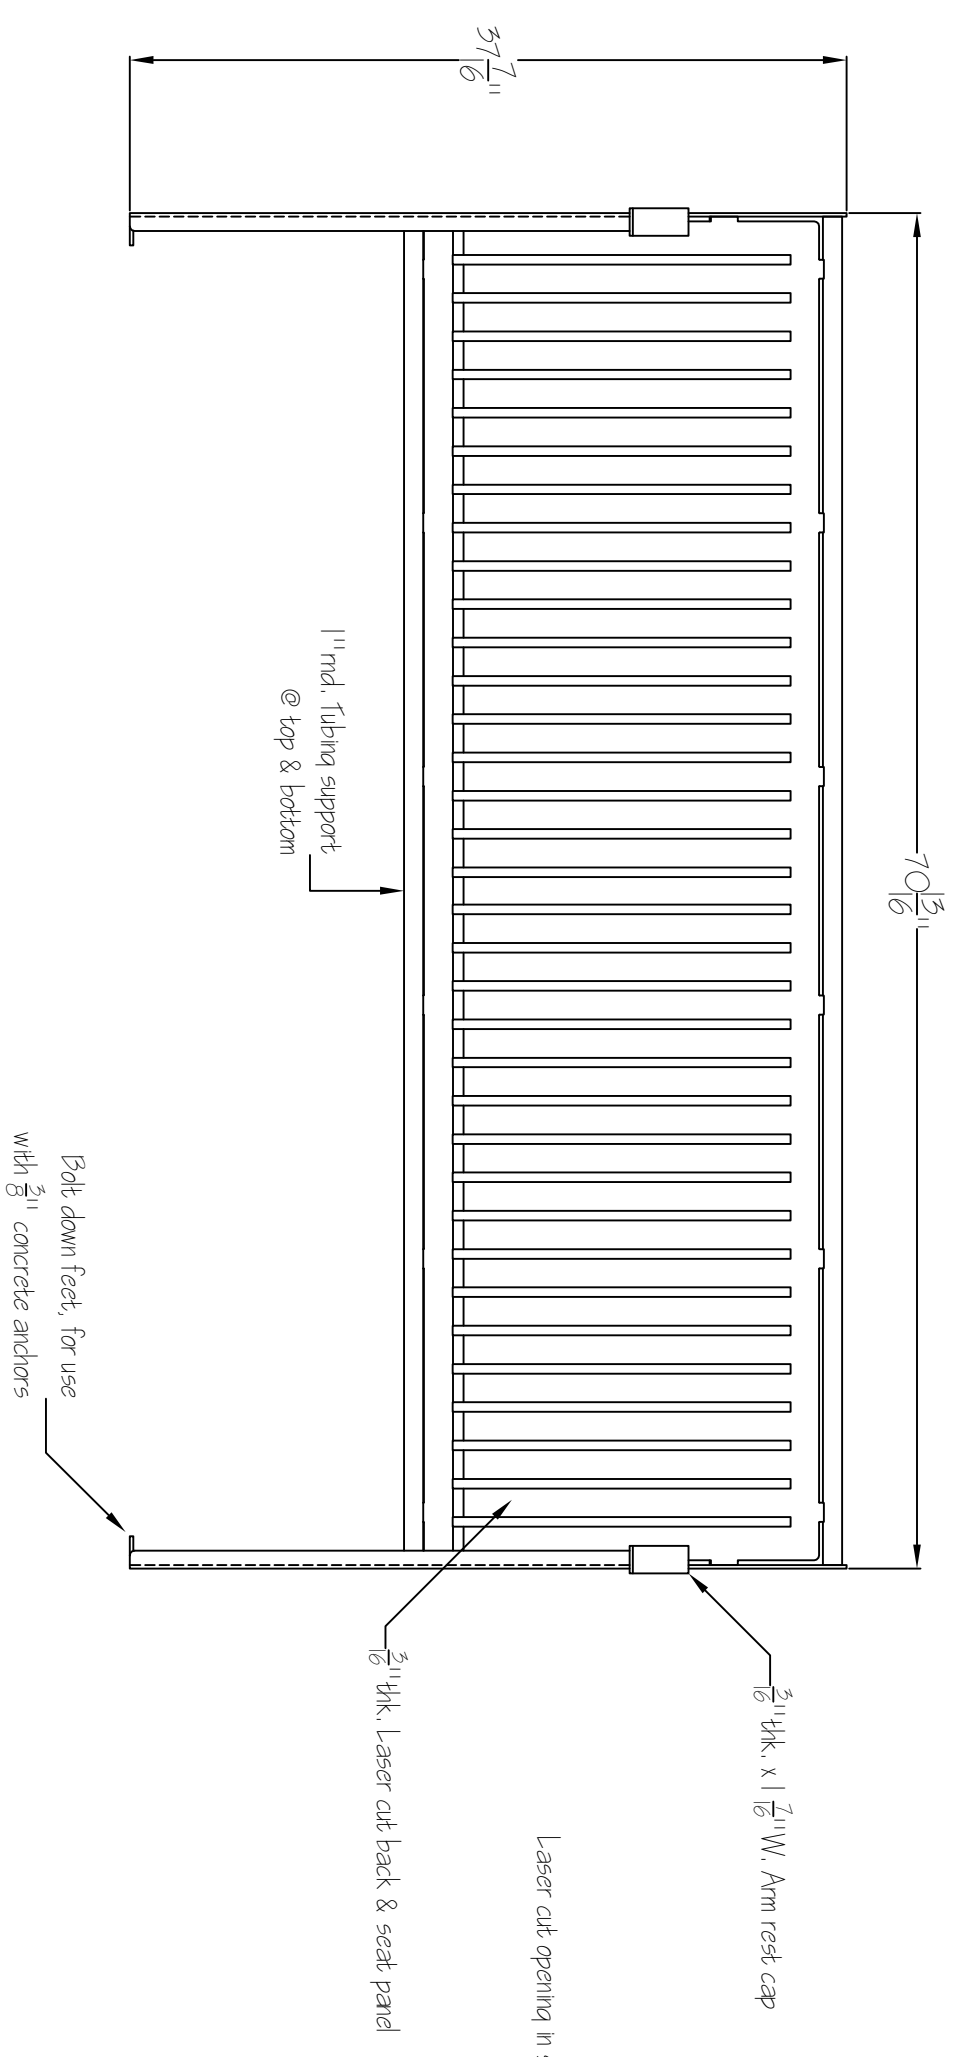

Front Elevation



Side Elevation

